

DESIGN & CONSTRUCTION

SHEA DESIGN & CONSTRUCTION  
 737 S. RL Thornton FRWY  
 Dallas, Texas 75203  
 CELL(214) 616-7067  
 Fax (214) 946-1166


JOB NO. 6636CFHAWNSITE4  
 DRAWN BY: L.O. JOHNSON SR.  
 DATE:  
 SCALE:

A/

OF

PROJECT:

MIRANDA AUTO SALES  
 6636 C F HAWN FWRY.  
 DALLAS, TEXAS  
 LOT: 3 BLK: 6248

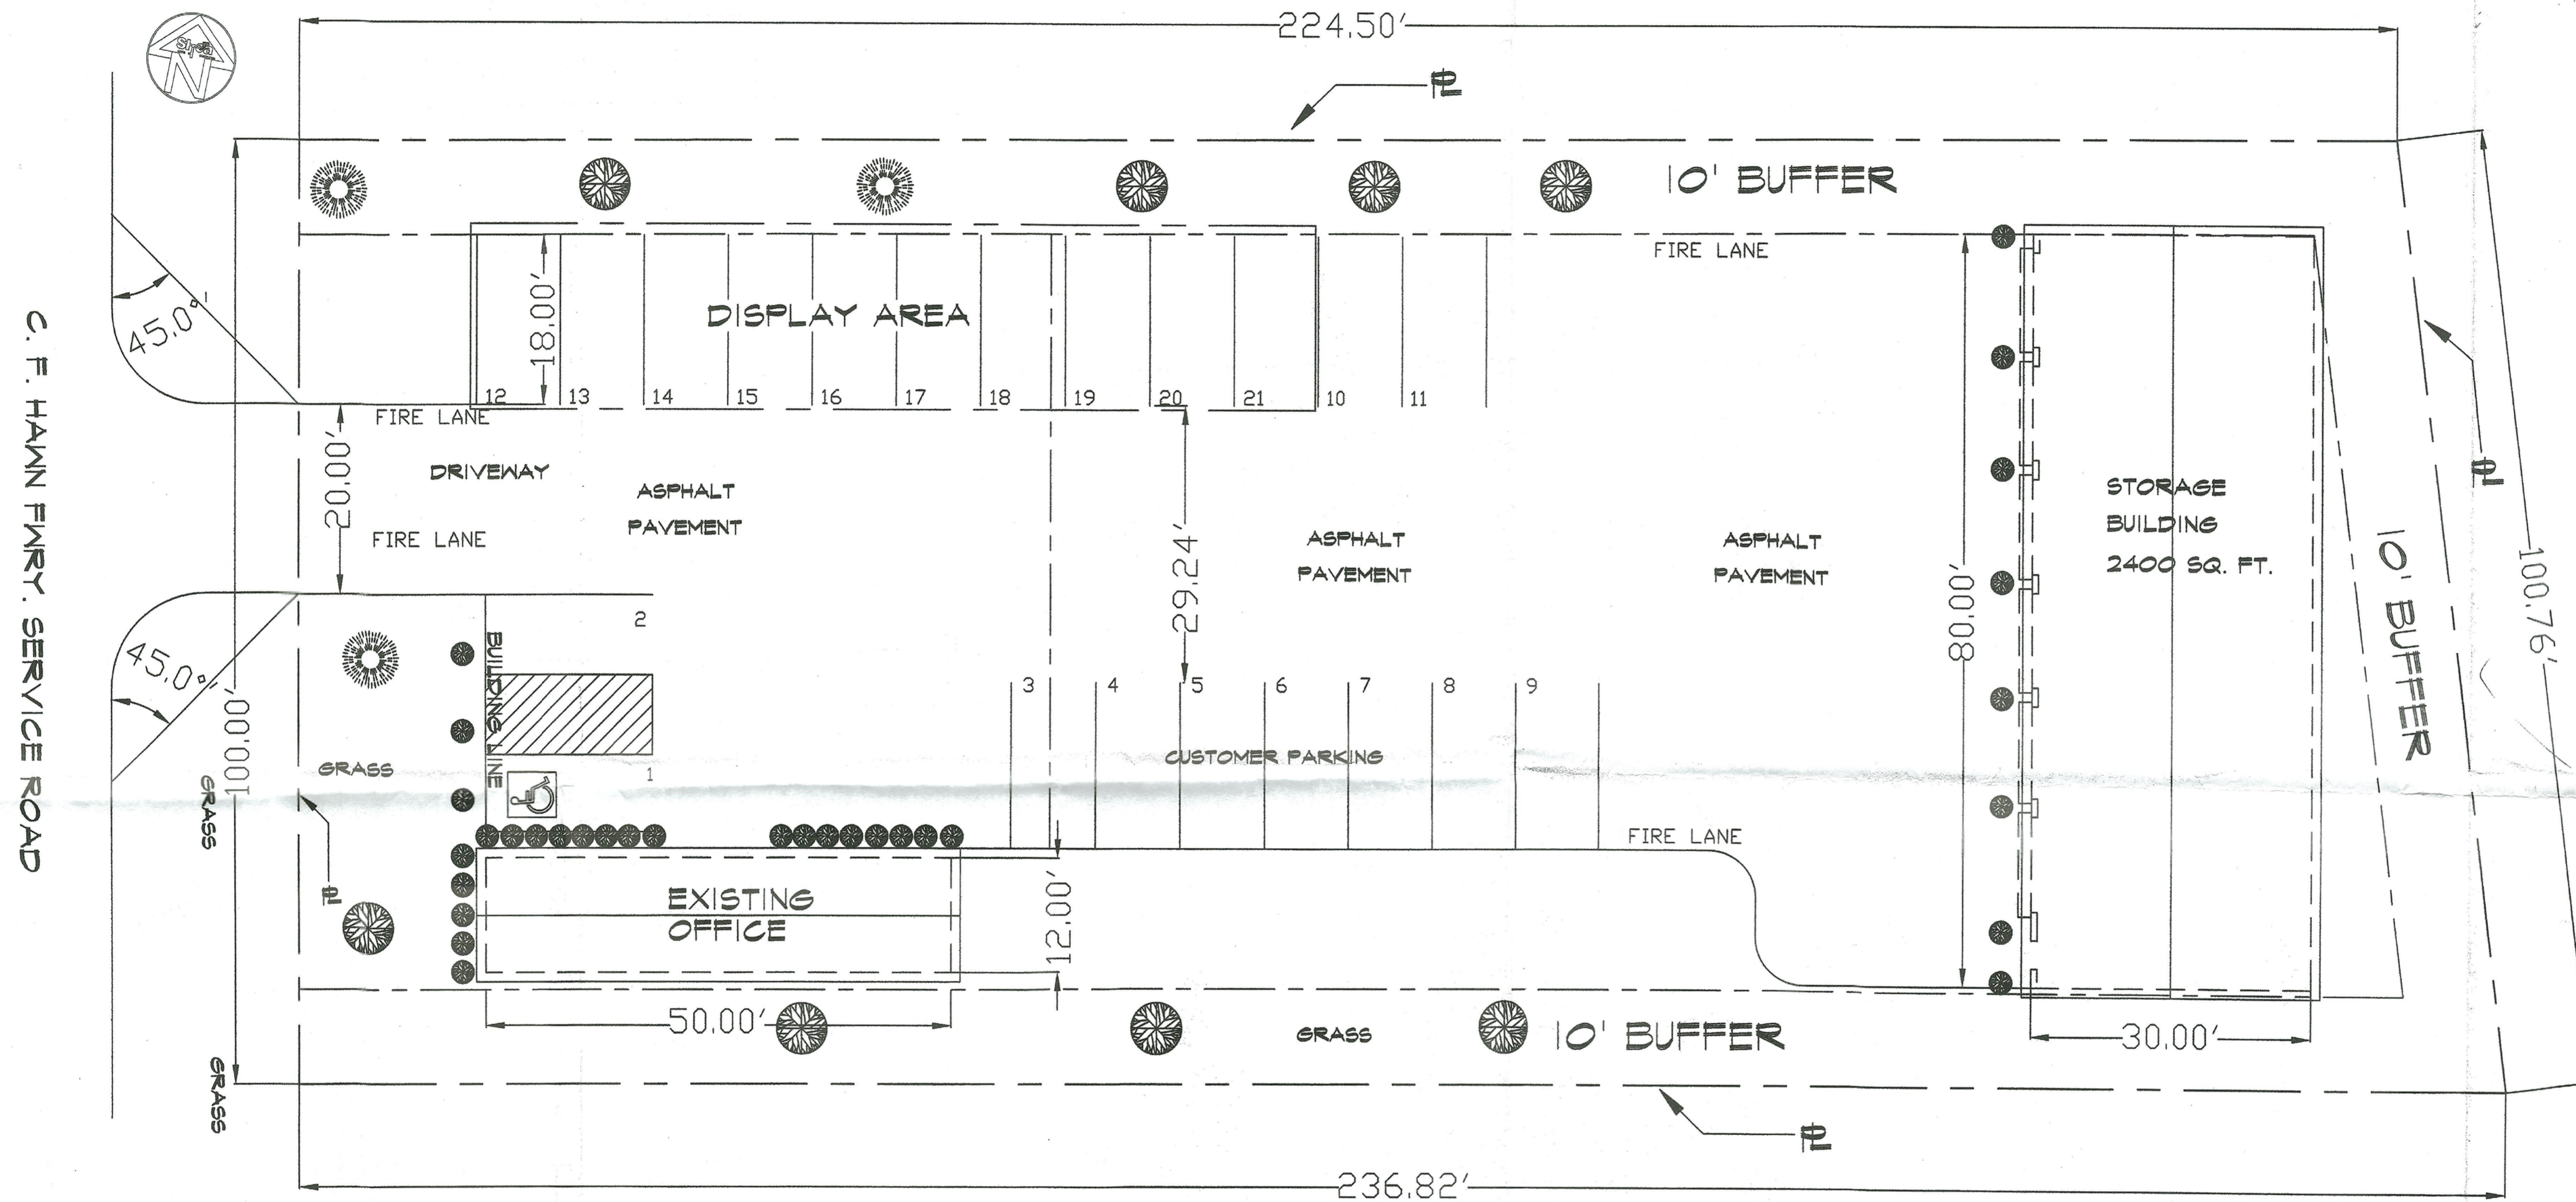

SITE PLAN  
 SCALE: 1" = 40'

122 686

28829

APPROVED BY  
 CITY COUNCIL  
 OCT 24 2012

*L.O. Johnson Sr.*  
 City Secretary

Specific Use Permit  
 No. 1771

Approved  
 City Plan Commission  
 August 16, 2012

| REV. | DATE               |
|------|--------------------|
| 1    | <i>[Signature]</i> |
| 2    | <i>[Signature]</i> |
| 3    | <i>[Signature]</i> |
| 4    | <i>[Signature]</i> |
| 5    | <i>[Signature]</i> |
| 6    | <i>[Signature]</i> |

THIS DRAWING IS THE PROPERTY OF SHEA DESIGN & CONSTRUCTION (SDC). THE USE OF THIS DRAWING WITHOUT THE EXPRESSED WRITTEN PERMISSION OF SDC IS PROHIBITED.

PARKING ANALYSIS FOR MIRANDA AUTO SALES

| SPACE                     | SQ. FT. | PARKING REQUIRED      | PARKING PROVIDED |
|---------------------------|---------|-----------------------|------------------|
| VEHICLE DISPLAY AND SALES | 1777    | $\frac{0}{0} 500 = 4$ |                  |
| OFFICE                    | 600     | $\frac{0}{0} 500 = 1$ |                  |
| STORAGE                   | 2400    | $\frac{0}{0} 500 = 5$ |                  |
| TOTAL                     | 4,777   |                       |                  |
|                           |         | TOTAL 10              | TOTAL 11         |

74033204  
 74007152

2212-50

2112-275