
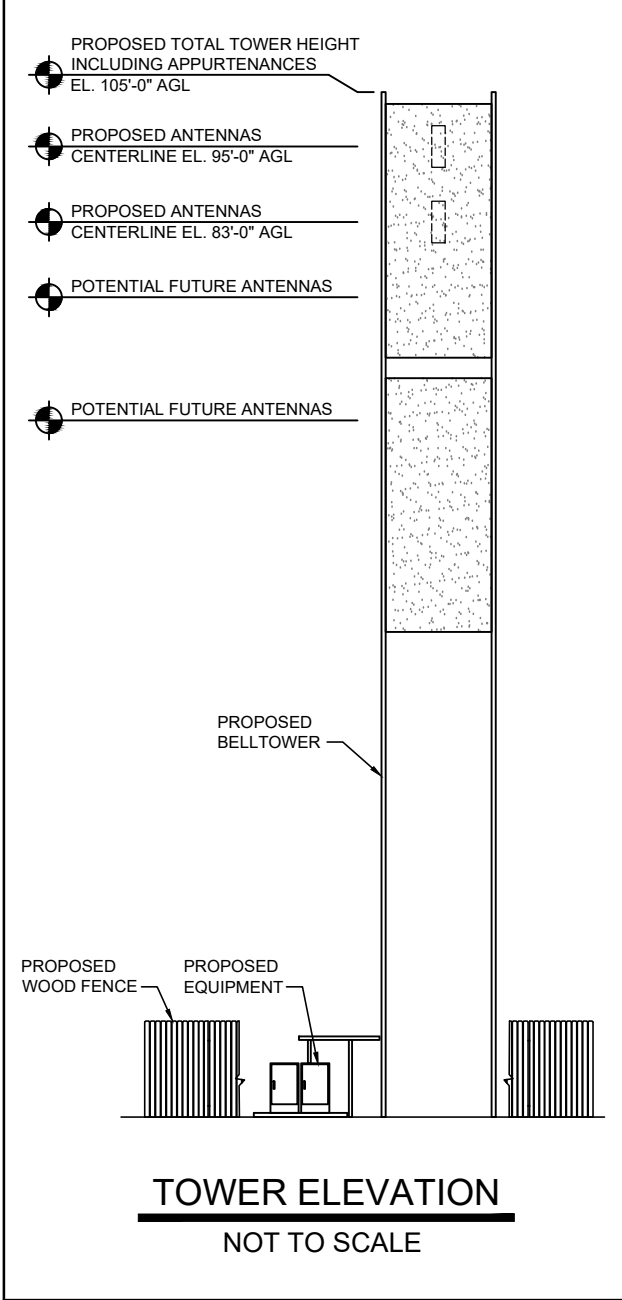
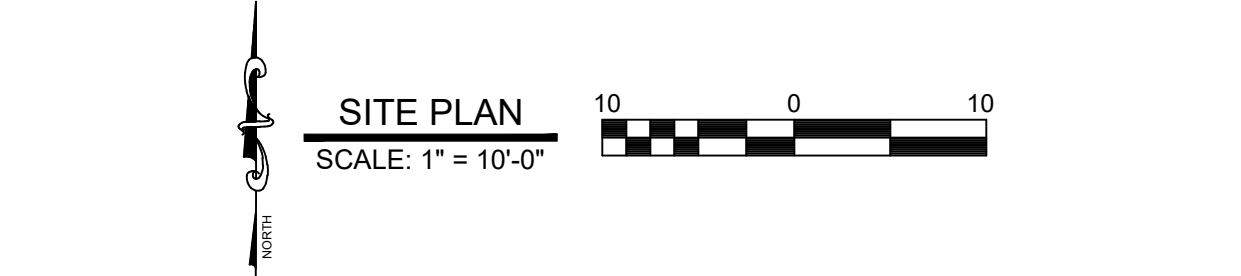
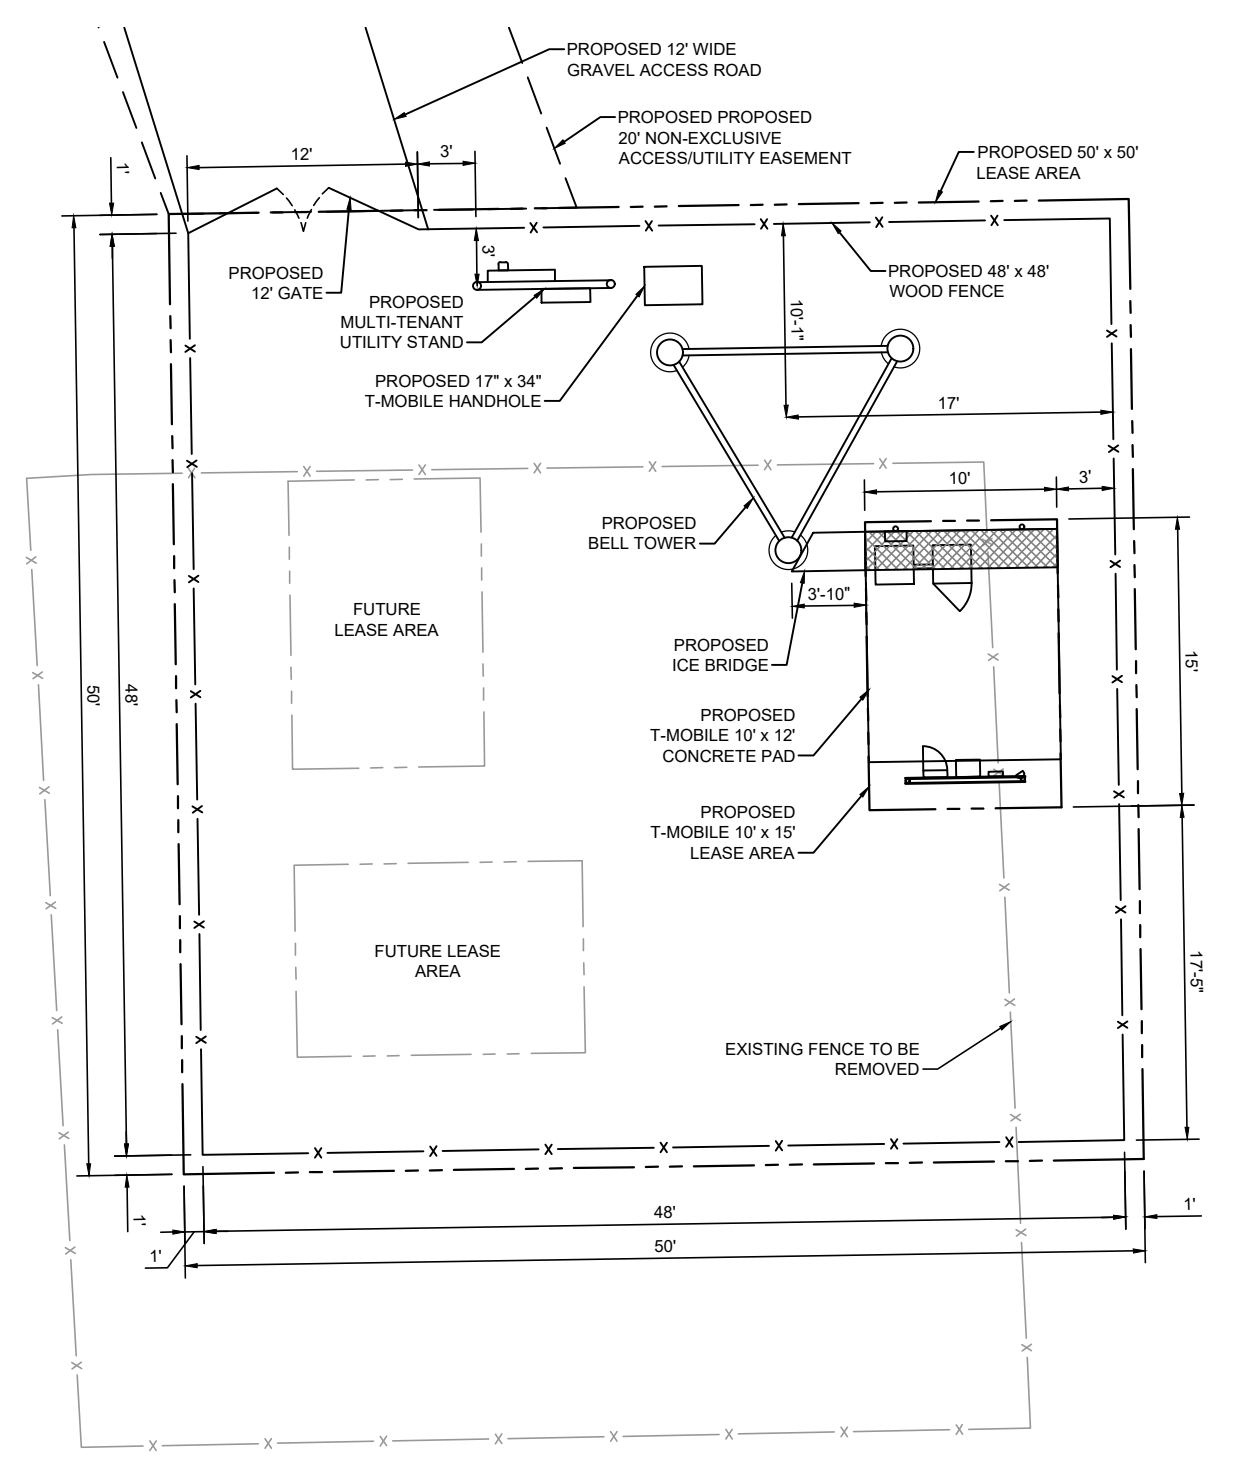


TOWER SETBACKS TO PROPERTY LINES (FROM TOWER CENTER)	
NORTH	318'-8"
SOUTH	55'-2"
EAST	232'-10"
WEST	50'-11"

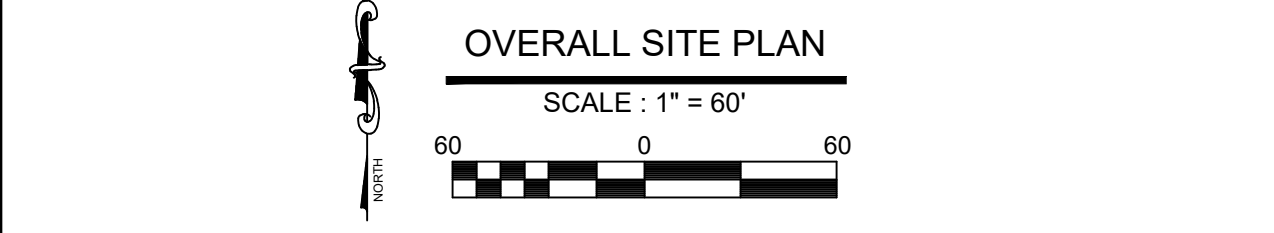

**FOR PERMITTING USE:**

PREPARED FOR:

240 LEIGH FARM ROAD, SUITE 230  
DURHAM, NC 27707

A&E FIRM:

1875 OLD ALABAMA ROAD, SUITE 1008  
ROSWELL, GA 30076  
TEL: 678-990-2338 FAX: 678-990-2342

ECO SITE NAME:

**TX-0148  
COMMUNITY BIBLE  
CHURCH**